


LEVEL SENSOR PIPE ATTACHMENT

SCALE: 6" = 1'-0"

4

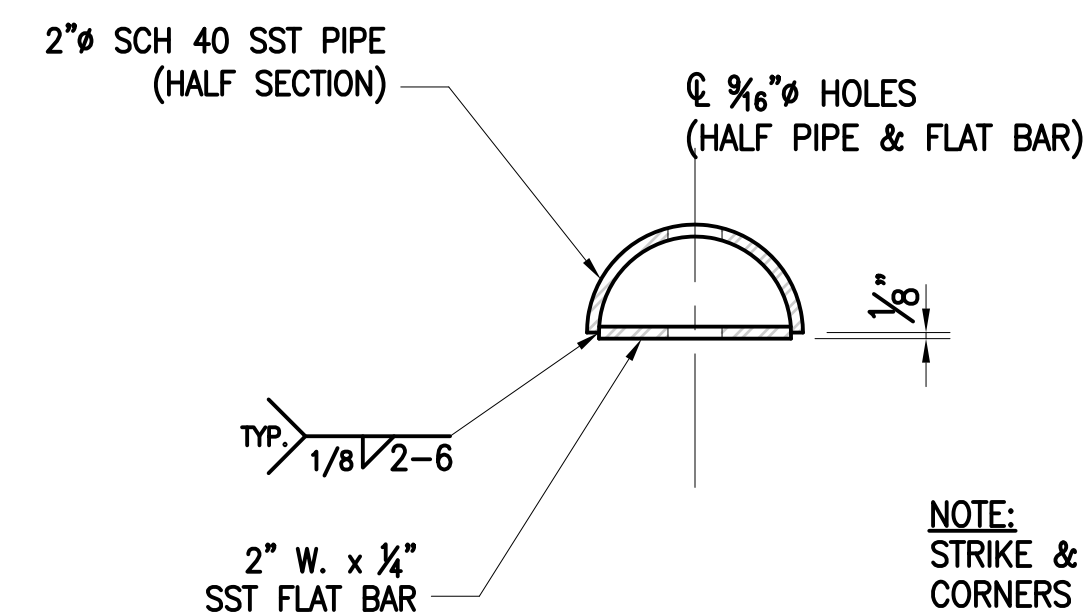


LINER DRAINAGE COURSE VENT


SCALE: 3" = 1'-0"

2

NOTE:  
STRIKE & DEBURR ALL EDGES,  
CORNERS AND WELDS.

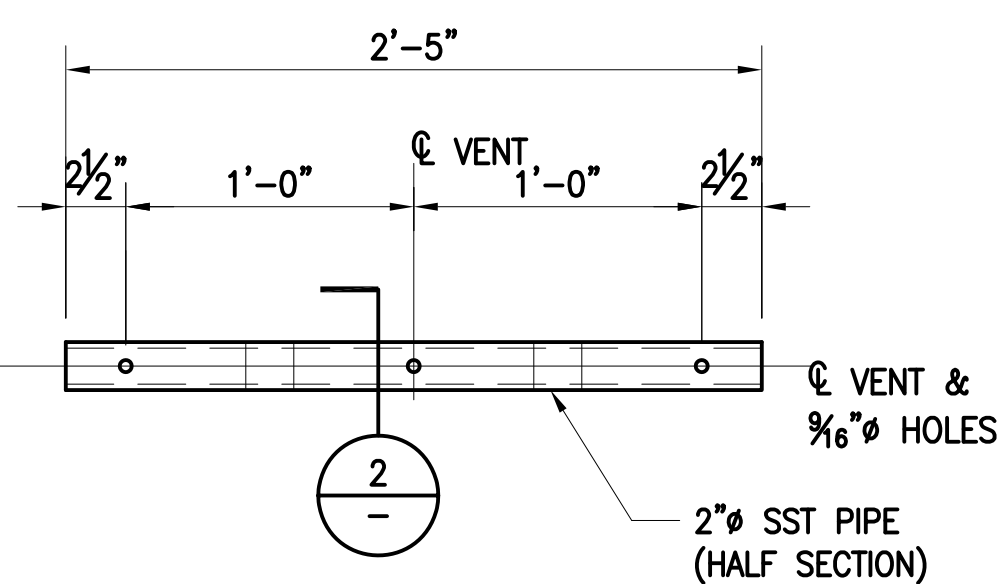

TOP VIEW

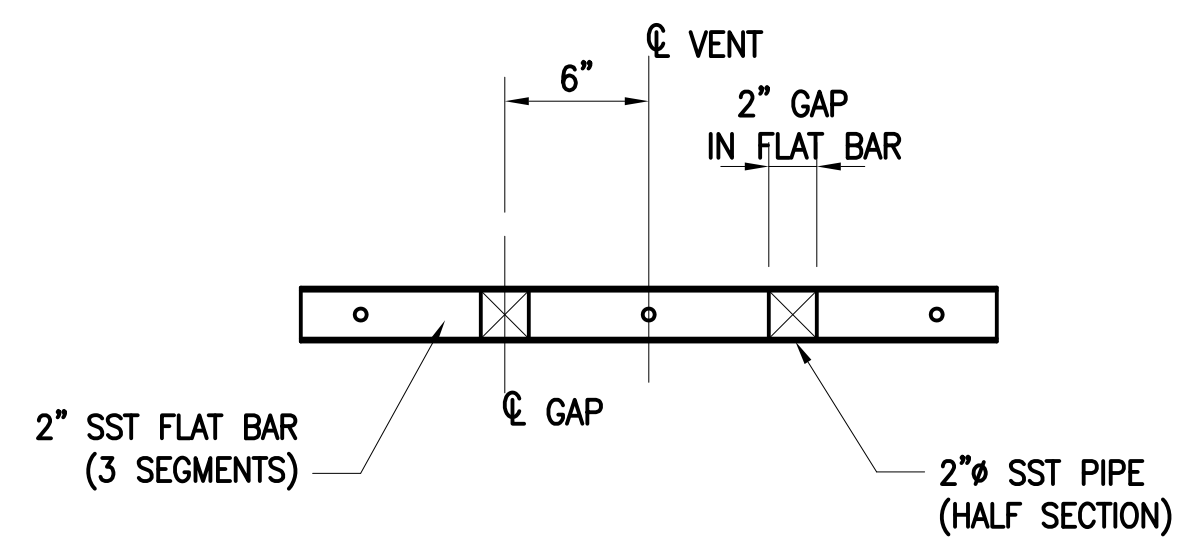


BOTTOM VIEW


LINER DRAINAGE COURSE VENTS

SCALE: 1 1/2" = 1'-0"


3

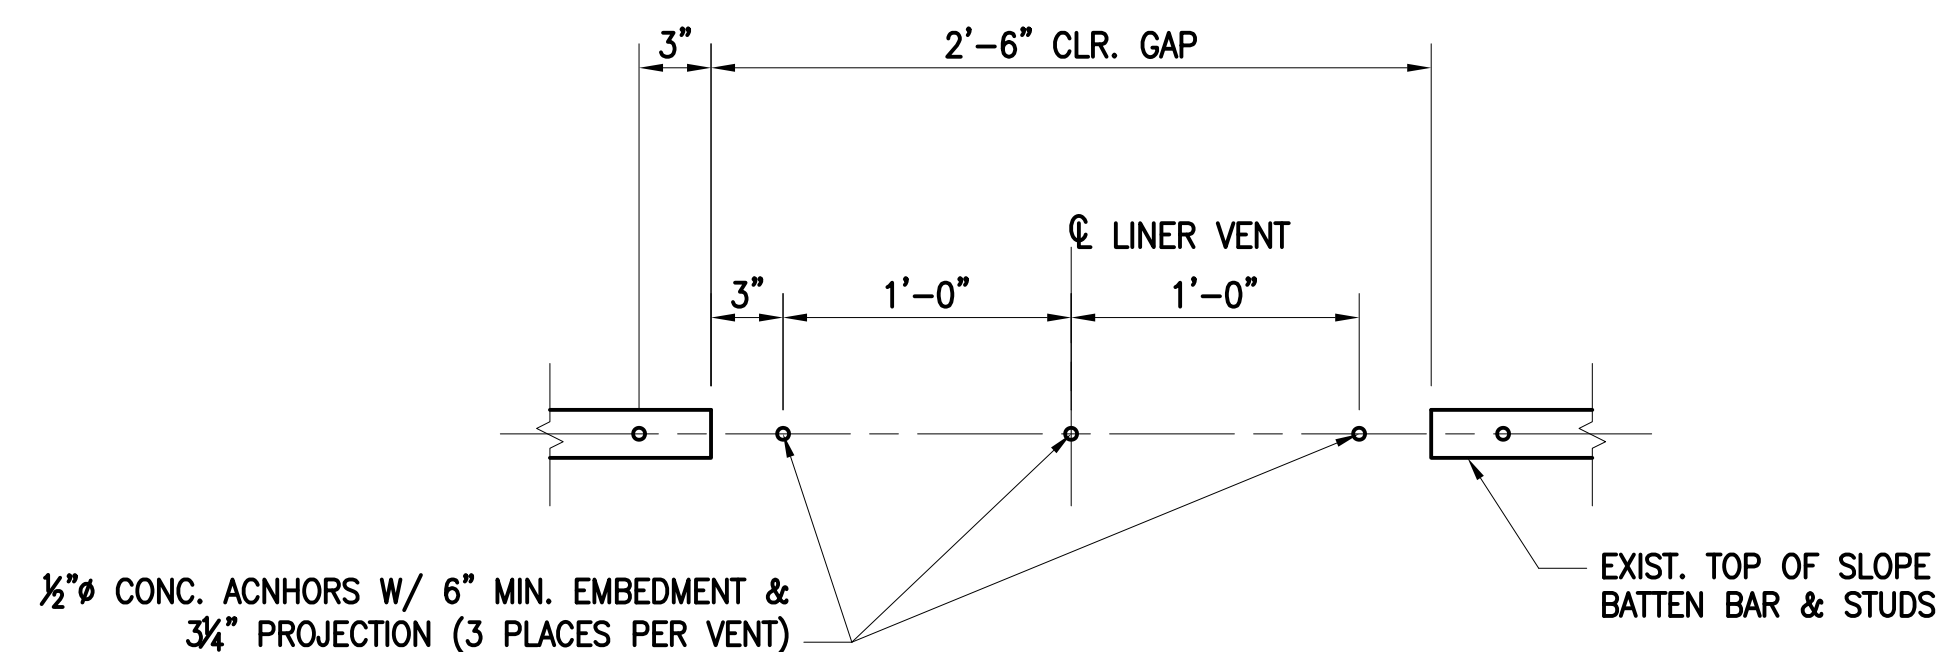

STEP 1

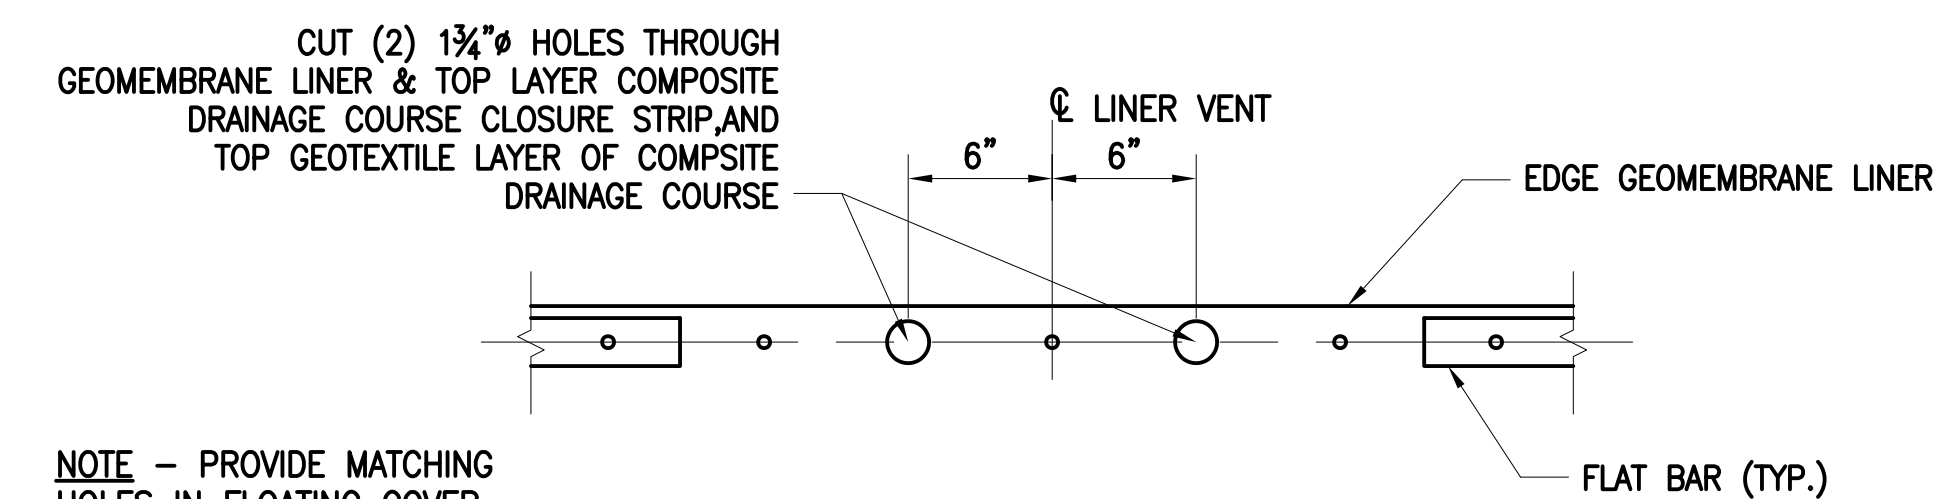

STEP 2

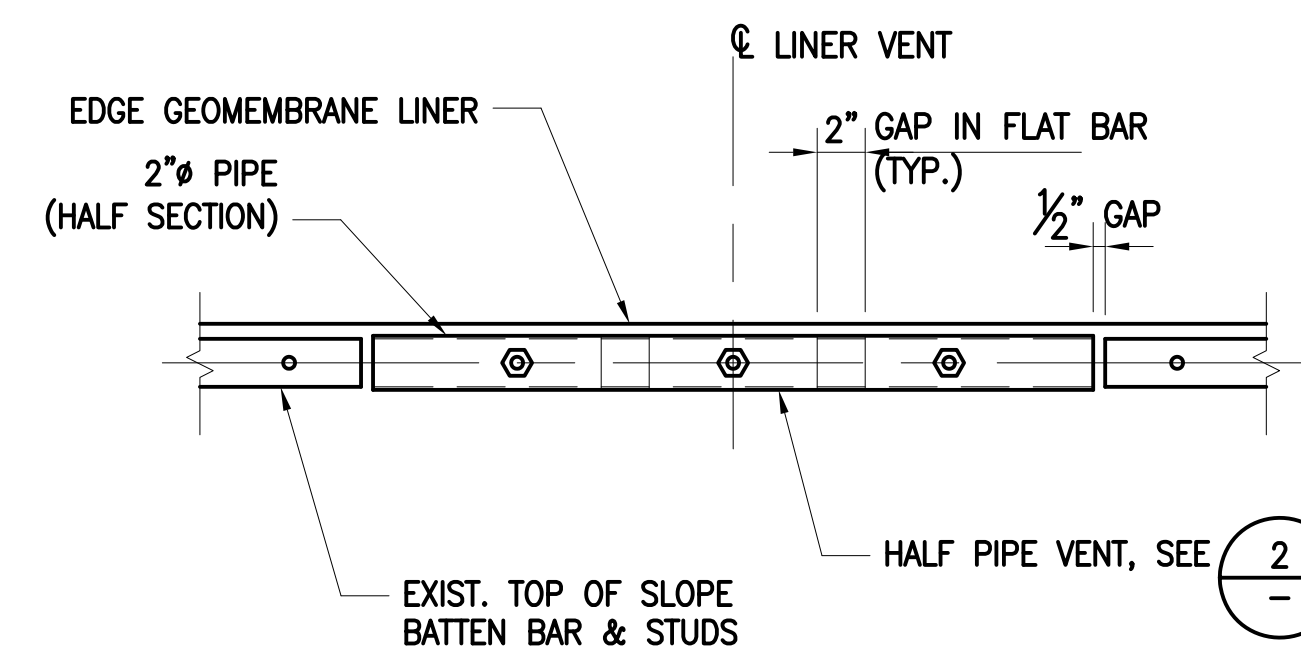

STEP 3

LINER VENT INSTALLATION


SCALE: 1 1/2" = 1'-0"

1



REVISION	DESCRIPTION	BY	APP	DATE
1	BID ADDENDUM 1, DARKEND LEADER DIMENSION LINES	HCG		9/14


WORK ORDER NO. 14-0003  
 DESIGNED \_\_\_\_\_  
 DRAWN \_\_\_\_\_  
 DATE AUGUST 2014  
 CHECKED \_\_\_\_\_  
 SUBMITTED \_\_\_\_\_  
 RECOMMENDED \_\_\_\_\_  
 APPROVED \_\_\_\_\_

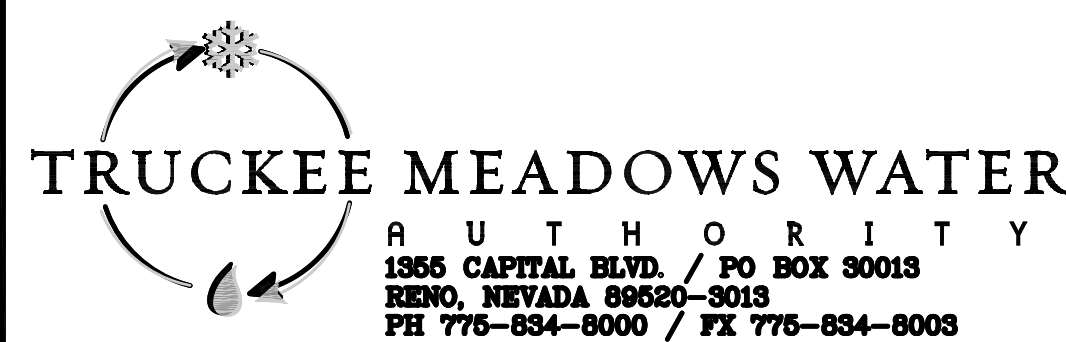

NOT REPRODUCIBLE

PROPERTY OF  
 TRUCKEE MEADOWS WATER  
 AUTHORITY, RETURN UPON  
 COMPLETION OF PROJECT  
 (Per Homeland Security Act)

**HIGHLAND RESERVOIR**  
**RENO, NEVADA**  
**LINER**  
**TOP OF SLOPE VENTS**

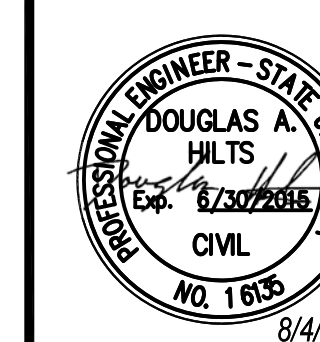

SHEET NUMBER

**C-222**

22 OF 49