




OVERFLOW PIPE PLAN (SKEWED) 2
SCALE: 1/4"=1'-0"

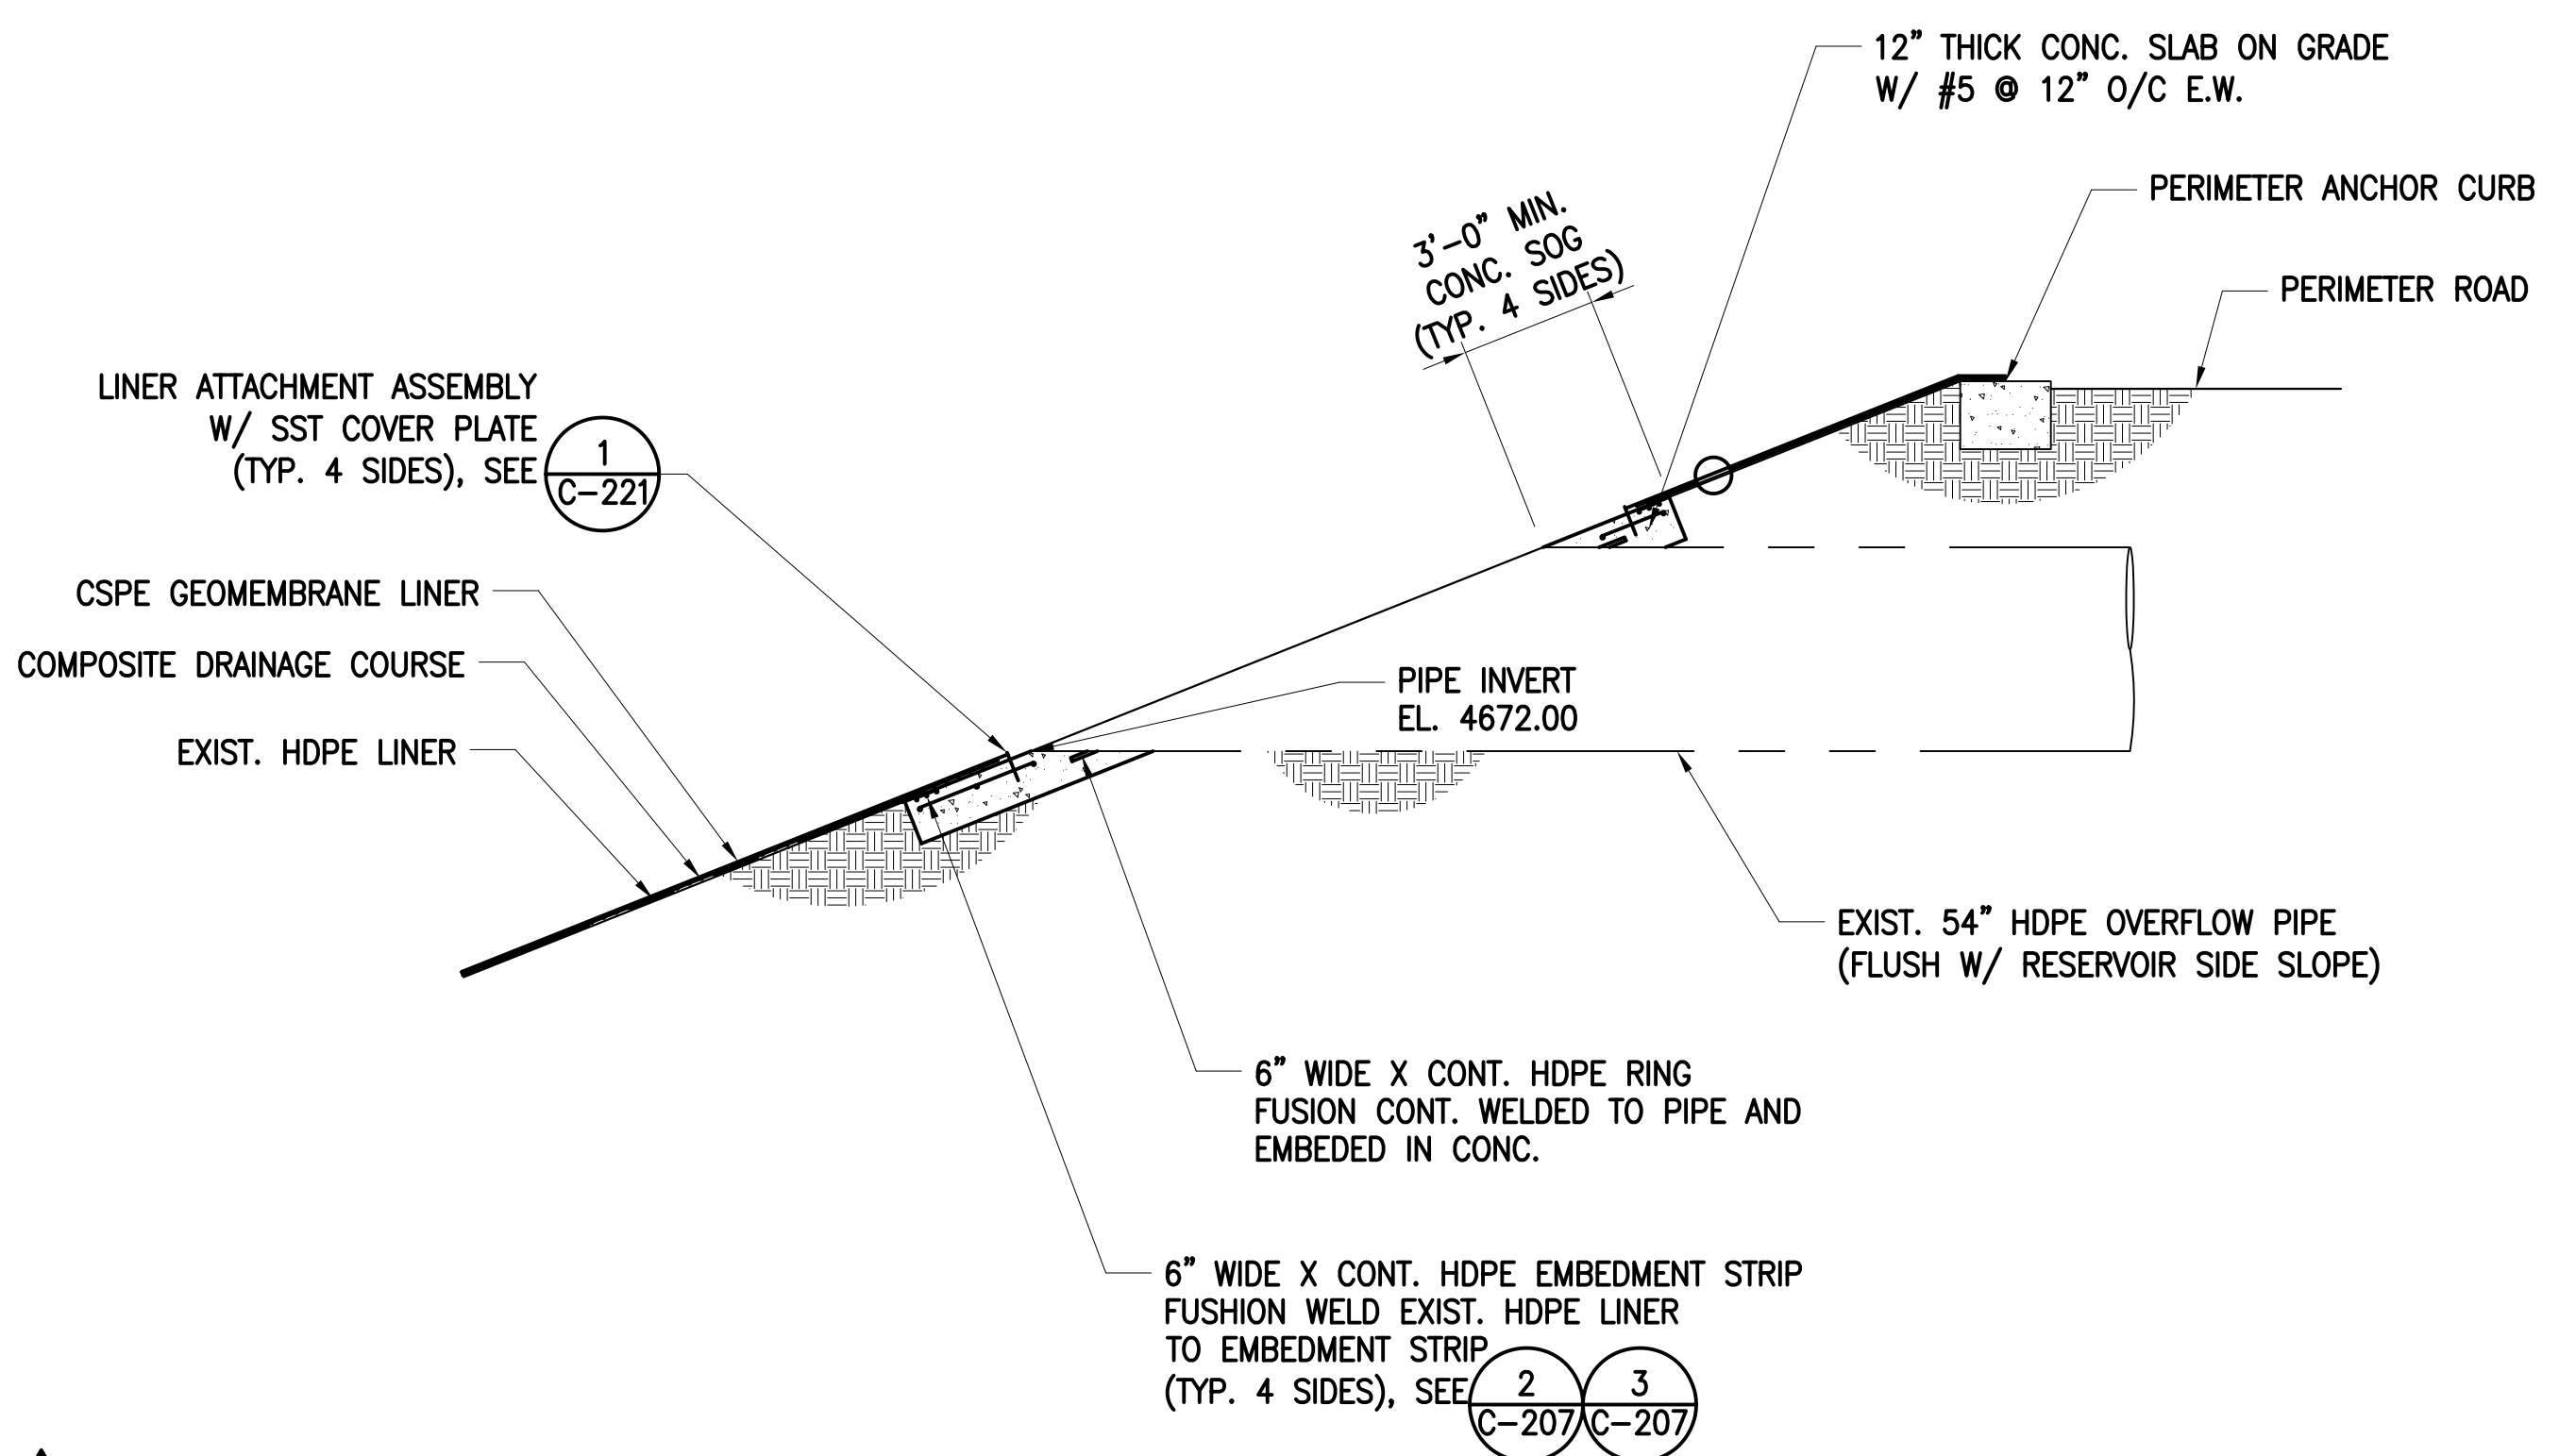

OVERFLOW PIPE PENETRATION
NEW LINER SECTION 3
SCALE: 1/4"=1'-0"

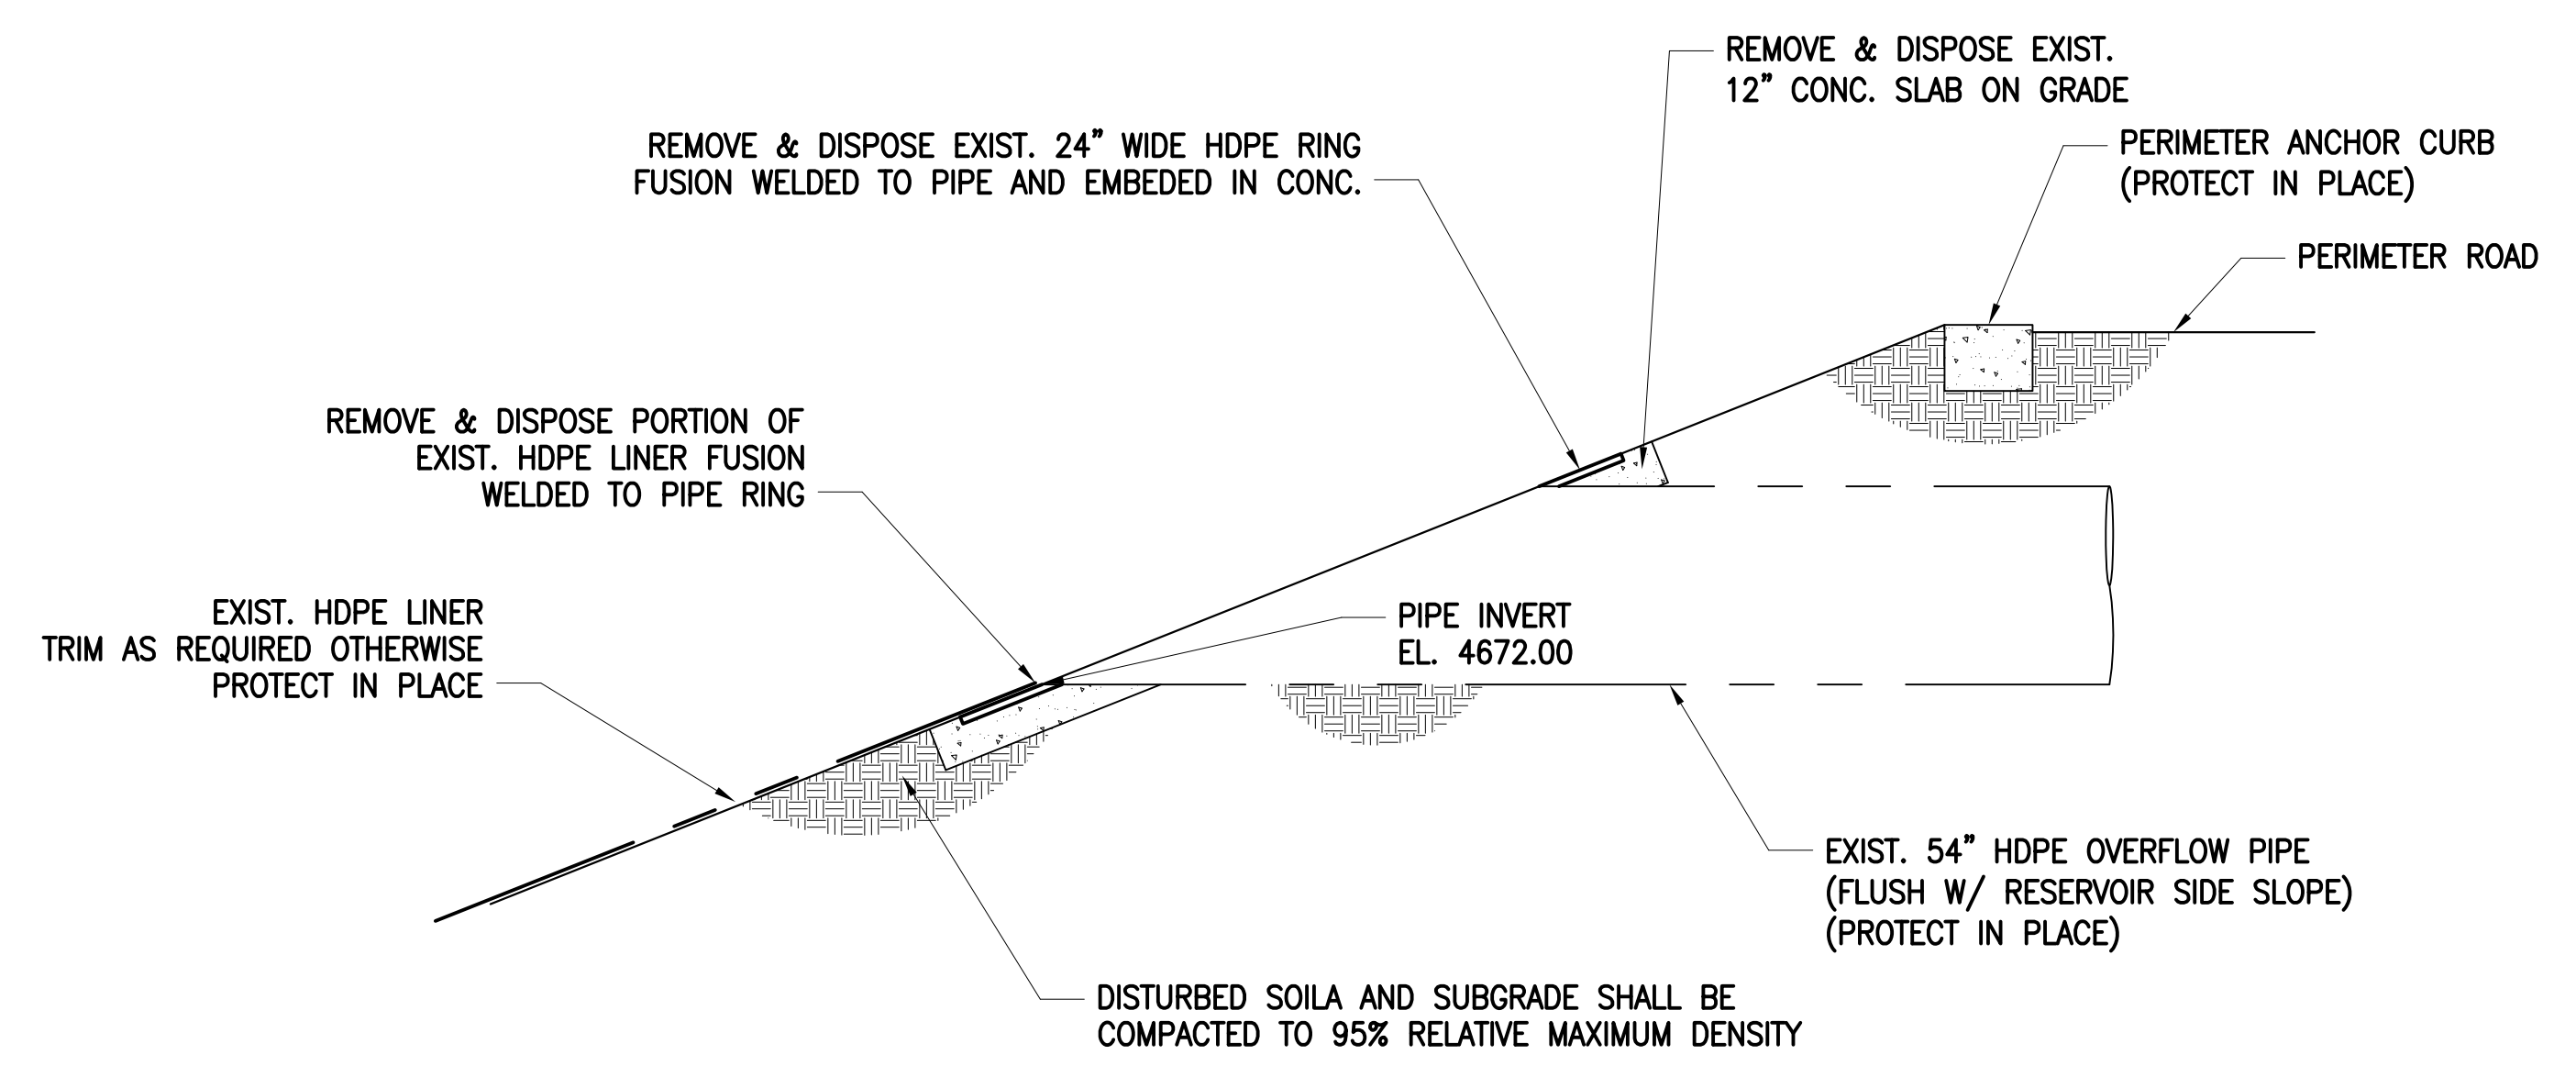

OVERFLOW PIPE PENETRATION
DEMOLITION SECTION 1
SCALE: 1/4"=1'-0"

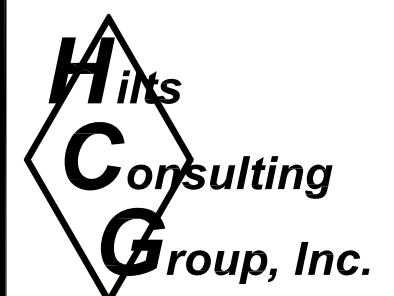


REVISION	DESCRIPTION	BY	APP	DATE
1	BID ADDENDUM 1, REVISED BATTEN CALLOUTS	HCG		9/14

WORK ORDER NO. 14-0003
 DESIGNED _____
 DRAWN _____
 DATE AUGUST 2014
 CHECKED _____
 SUBMITTED _____
 RECOMMENDED _____
 APPROVED _____

TRUCKEE MEADOWS WATER AUTHORITY
 1365 CAPITAL BLVD. / PO BOX 30013
 RENO, NEVADA 89520-3013
 PH 775-834-8000 / FX 775-834-8003

NOT REPRODUCIBLE
 PROPERTY OF TRUCKEE MEADOWS WATER AUTHORITY. RETURN UPON COMPLETION OF PROJECT (Per Homeland Security Act)

**HIGHLAND RESERVOIR
 RENO, NEVADA
 LINER
 OVERFLOW PIPE**

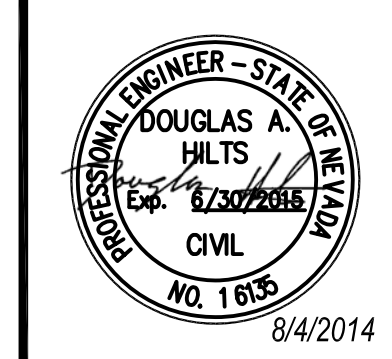

SHEET NUMBER
C-204
 16 OF 49