


APPENDIX A

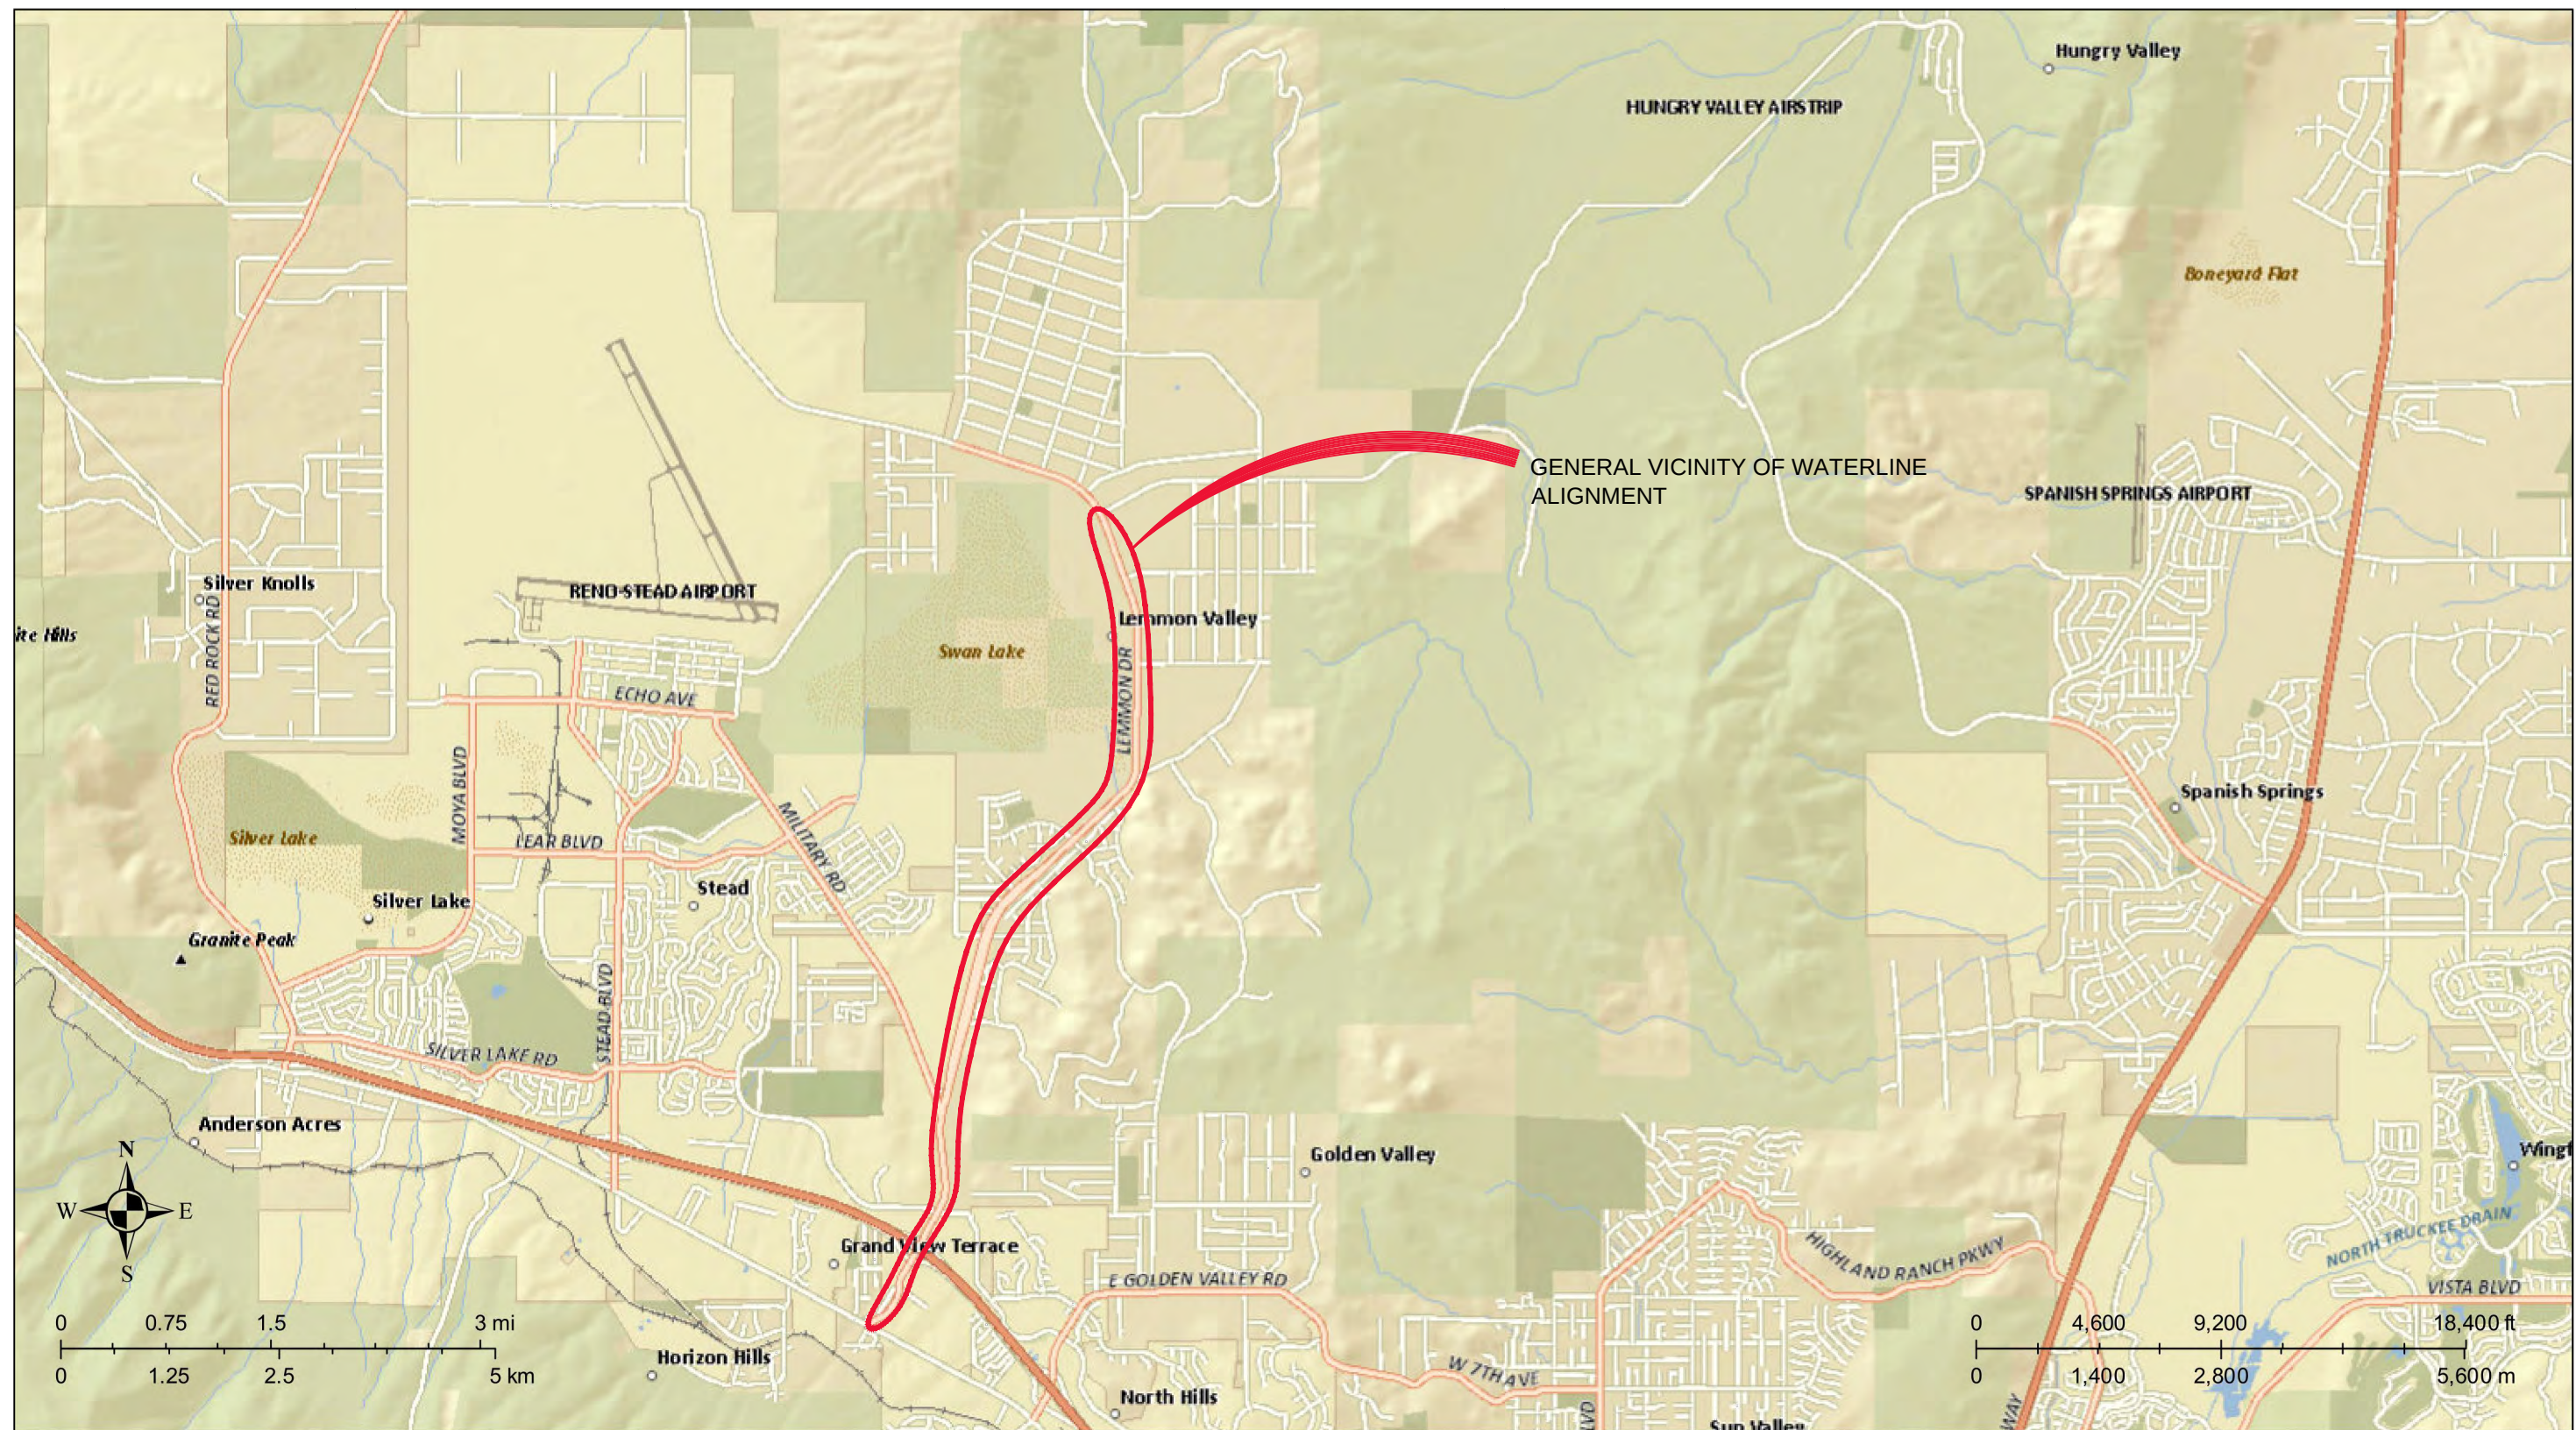

Created: September 15, 2014

Washoe County Technology Services - Regional Services Division (GIS), PO Box 11130, Reno, NV 89520-0027 www.washoecounty.us/gis (775) 328-3619

CME **CONSTRUCTION MATERIALS ENGINEERS INC.**
 6980 Sierra Center Parkway, Suite 90
 Reno, NV 89511

TMWA
 NORTH VALLEYS WATERLINE ALIGNMENT
 VICINITY MAP
 LEMMON VALLEY

PROJECT NO.: 1660 DATE: 09/15/2014

LEGEND

PLATE
A-1

V:\Active\1660\AutoCAD\field exploration location map.dwg



REFERENCE: BASE MAP, WASHOE COUNTY TECHNOLOGY SERVICES, REGIONAL DEPARTMENT (GIS), WWW.WASHOECOUNTY.US/GIS, ACCESSED AUGUST 22, 2014

NORTH
SCALE 1"=300'

CME CONSTRUCTION MATERIALS ENGINEERS INC.
6980 Sierra Center Parkway, Suite 90
Reno, NV 89511

TMWA
NORTH VALLEYS WATERLINE ALIGNMENT
FIELD EXPLORATION LOCATION MAP
LEMMON VALLEY

PROJECT NO.: 1660

DATE: 7/31/2014

LEGEND



B-1

APPROXIMATE BORING LOCATION THIS
INVESTIGATION (2014)



RSWLB-1

APPROXIMATE BORING LOCATION PREVIOUS
GEOTECHNICAL INVESTIGATION FOR RENO-STEAD
WATERLINE PHASE 1



CH-1

APPROXIMATE COREHOLE LOCATION
(2014)

PLATE

A-2a



NORTH
SCALE 1"=300'

REFERENCE: BASE MAP, WASHOE COUNTY TECHNOLOGY SERVICES, REGIONAL DEPARTMENT (GIS), WWW.WASHOECOUNTY.US/GIS, ACCESSED AUGUST 22, 2014

CME CONSTRUCTION
MATERIALS
ENGINEERS INC.
6980 Sierra Center Parkway, Suite 90
Reno, NV 89511

TMWA
NORTH VALLEYS WATERLINE ALIGNMENT
FIELD EXPLORATION LOCATION MAP
LEMMON VALLEY
PROJECT NO.: 1660
DATE: 7/31/2014

LEGEND

● APPROXIMATE BORING LOCATION COMPLETED THIS
INVESTIGATION (2014)

PLATE

A-2b



MATCH LINE SHEET A-2B
MATCH LINE SHEET A-2C

MATCH LINE SHEET A-2C
MATCH LINE SHEET A-2D

REFERENCE: BASE MAP, WASHOE COUNTY TECHNOLOGY SERVICES, REGIONAL DEPARTMENT (GIS), WWW.WASHOECOUNTY.US/GIS, ACCESSED AUGUST 22,2014

NORTH
SCALE 1"=300'

V:\Active\1660\AutoCAD\field exploration location map 11-4-14.dwg

CME

CONSTRUCTION
MATERIALS
ENGINEERS INC.

6980 Sierra Center Parkway, Suite 90
Reno, NV 89511

TMWA
NORTH VALLEYS WATERLINE ALIGNMENT
FIELD EXPLORATION LOCATION MAP
LEMMON VALLEY

PROJECT NO.: 1660

DATE: 7/31/2014

LEGEND

B-1

APPROXIMATE BORING LOCATION THIS INVESTIGATION (2014)

LVE4B-1

APPROXIMATE BORING LOCATION PREVIOUS GEOTECHNICAL INVESTIGATION FOR LEMMON VALLEY ESTATES #4

TPWL-1

APPROXIMATE TEST PIT LOCATION CURRENT INVESITGATION (2014)

PLATE

A-2c