

LEGEND


- STMGID EAST PARCELS
- DWR PARCELS TO STMGID EAST
- STMGID WEST PARCELS
- DWR PARCELS TO STMGID WEST
- DWR PARCELS
- DWR PARCELS NO LONGER RELYING ON STMGID
- STMGID PARCELS TO DWR

TMWA/DWR INTEGRATION EVALUATION
 SOUTH TRUCKEE MEADOWS STUDY AREA
 STMGID / DWR REDISTRICTING PROPOSAL



FIGURE 1
 DATE: 7/13/2010
 MAP BY: KRR
 SCALE: N.T.S.



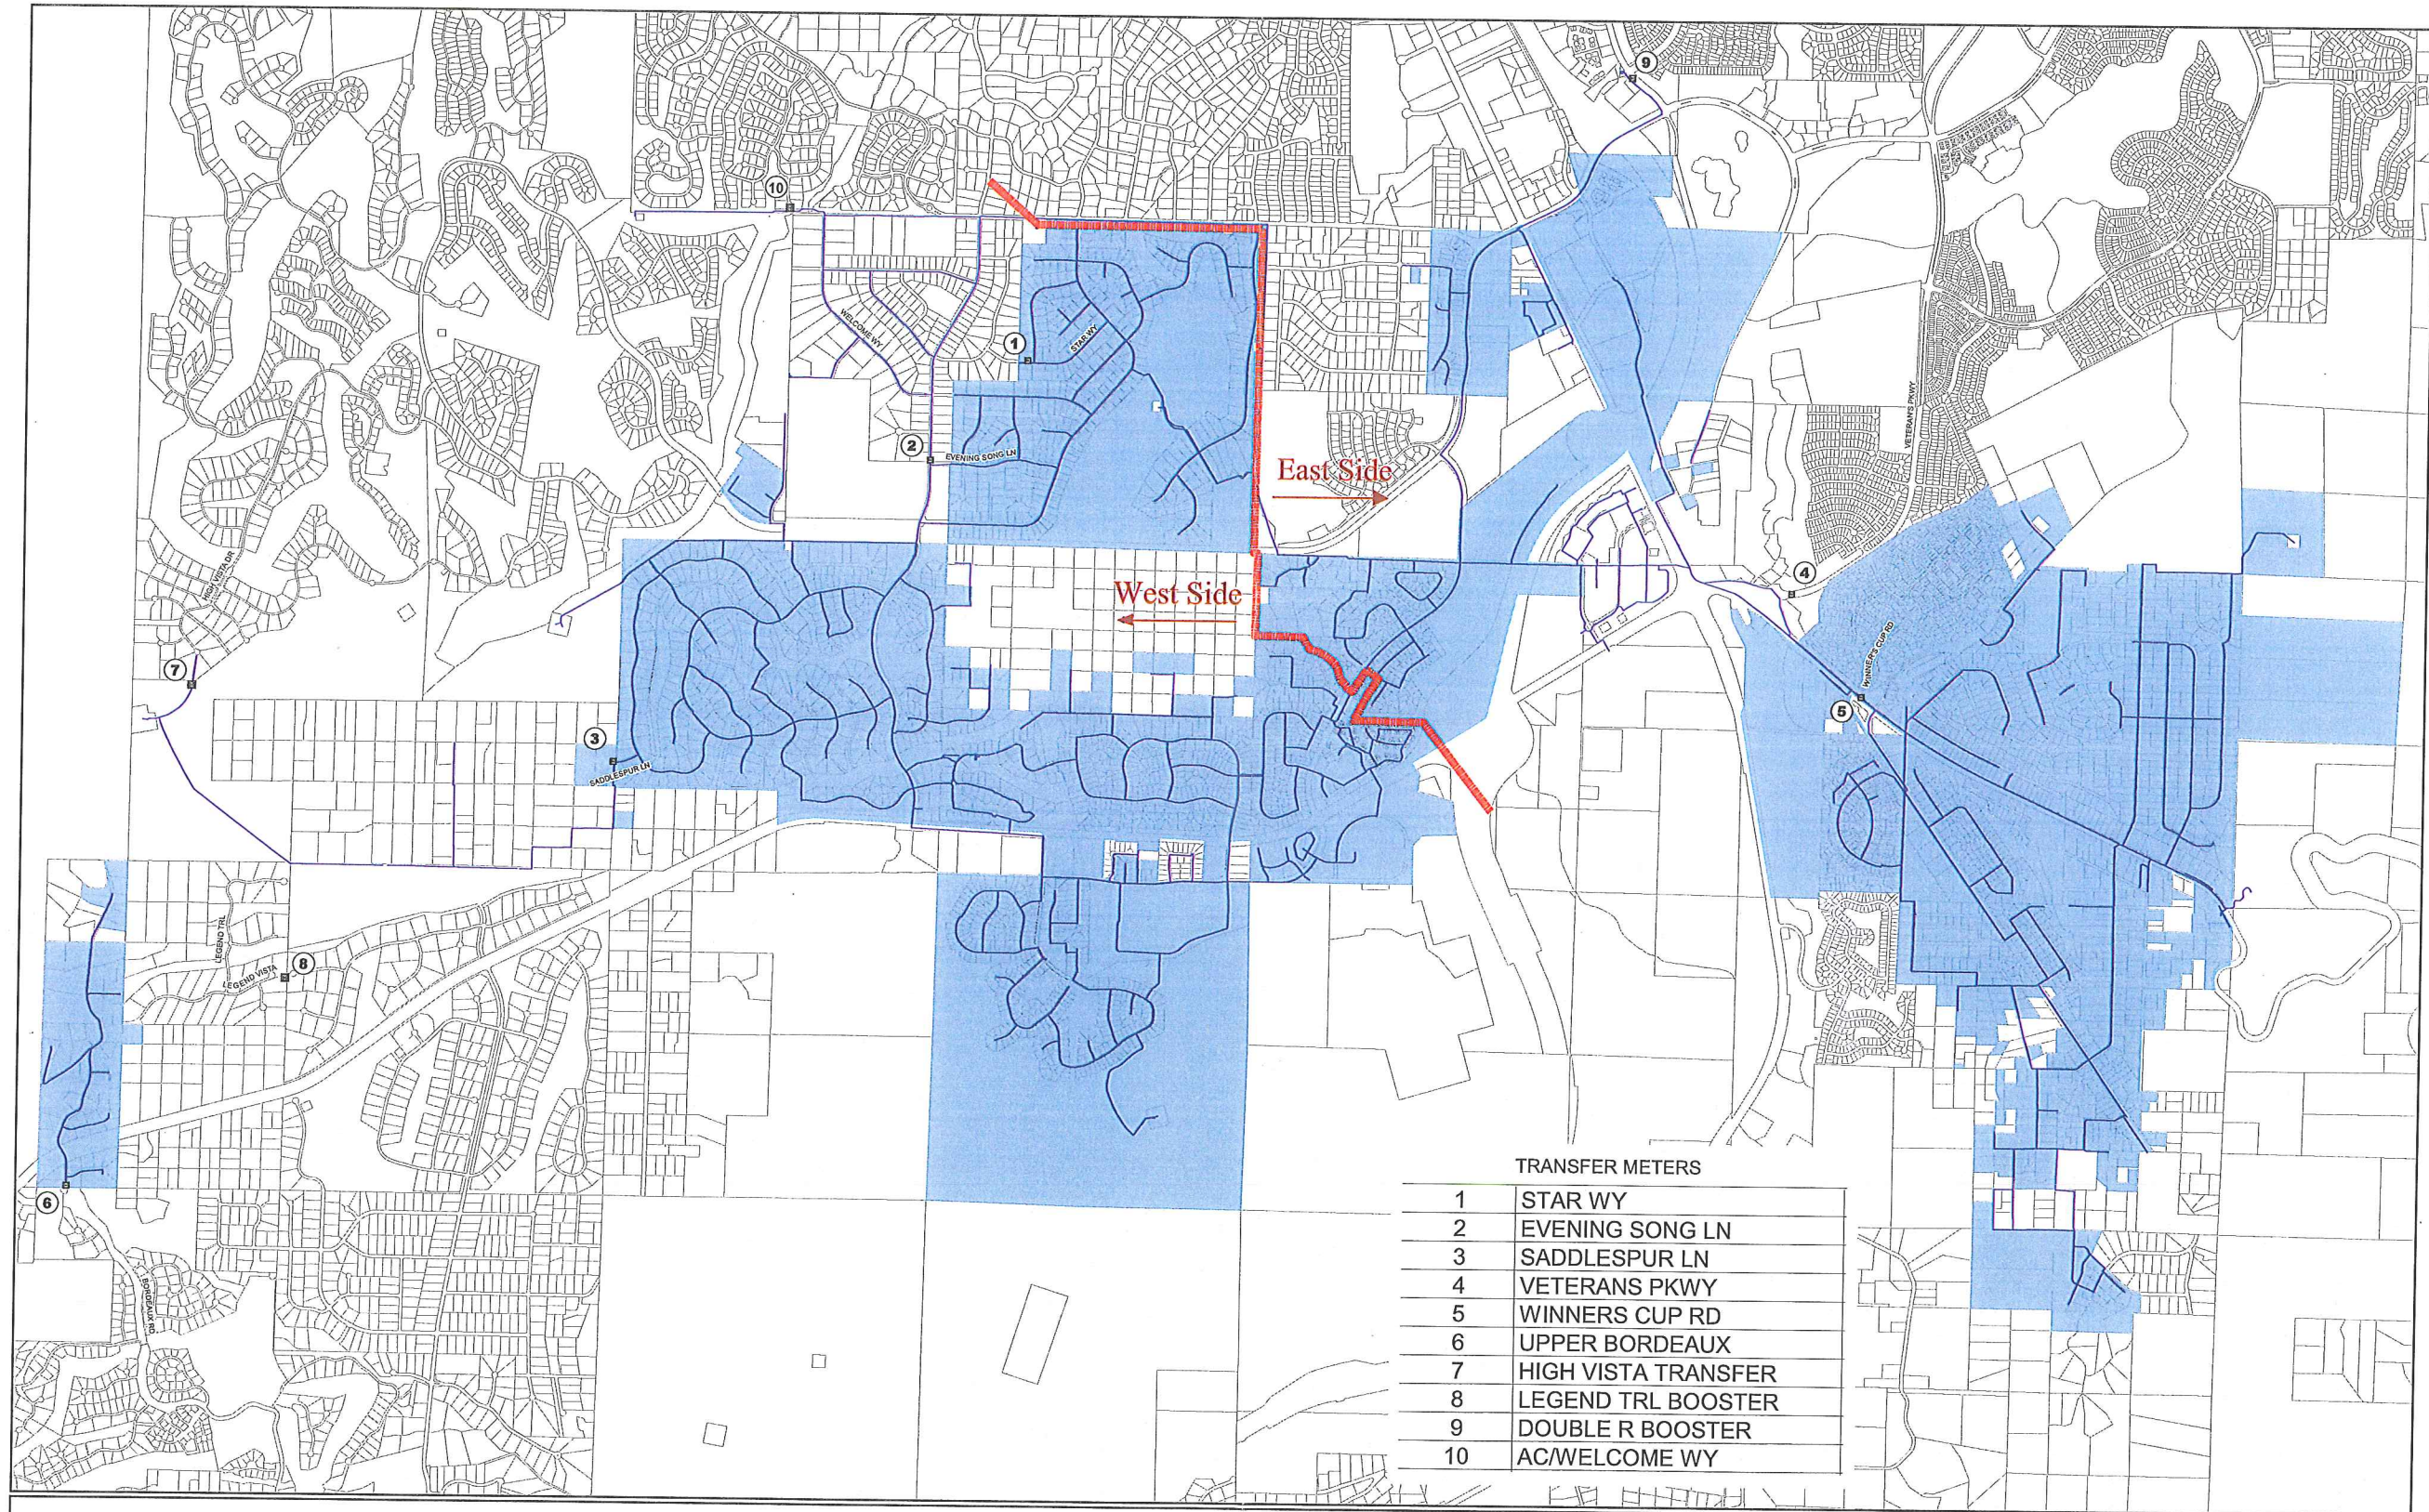

TRANSFER METERS

1	STAR WY
2	EVENING SONG LN
3	SADDLESPUR LN
4	VETERANS PKWY
5	WINNERS CUP RD
6	UPPER BORDEAUX
7	HIGH VISTA TRANSFER
8	LEGEND TRL BOOSTER
9	DOUBLE R BOOSTER
10	AC/WELCOME WY

STMGID Connection Points to Washoe County

Meter
 Main >=8"
 STMGID

Miles
 0 0.125 0.25 0.5 0.75 1

Note: The scale and magnification of all information shown herein are approximate only and are not intended as a guide for design or survey work. This product is not guaranteed without prior written permission from the Washoe County Department of Water Resources.

 April 2010
Department of Water Resources
Washoe County
Nevada